

MQ. 937.1

MQ. 855.50

MQ. 855.50

MQ. 1311.69

mq 14.00

MQ. 981.00

mq 368.50

mq 37.50

MQ. 744.25

MQ. 839.39

MQ. 2516.00

MQ. 1344.75

MQ. 1595.66

mq 200.0

LEGENDA




A.

B.

B.

C.

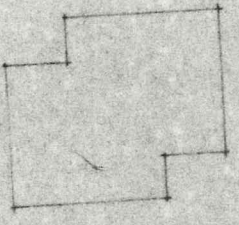

24.01

29.00

29.00

38.50

29.50

31.00

29.50

4.300

6.291

1.1

1.50

33.50

30.00

19.00

15.00

1.50

37.00

6.00

3.00

31.76

37.10

38.10

16.50

2.50

6.00

6.00

1.50

23.00

7.080

6.900

3.176


4.415

2.817

4.33

4.118

19.01

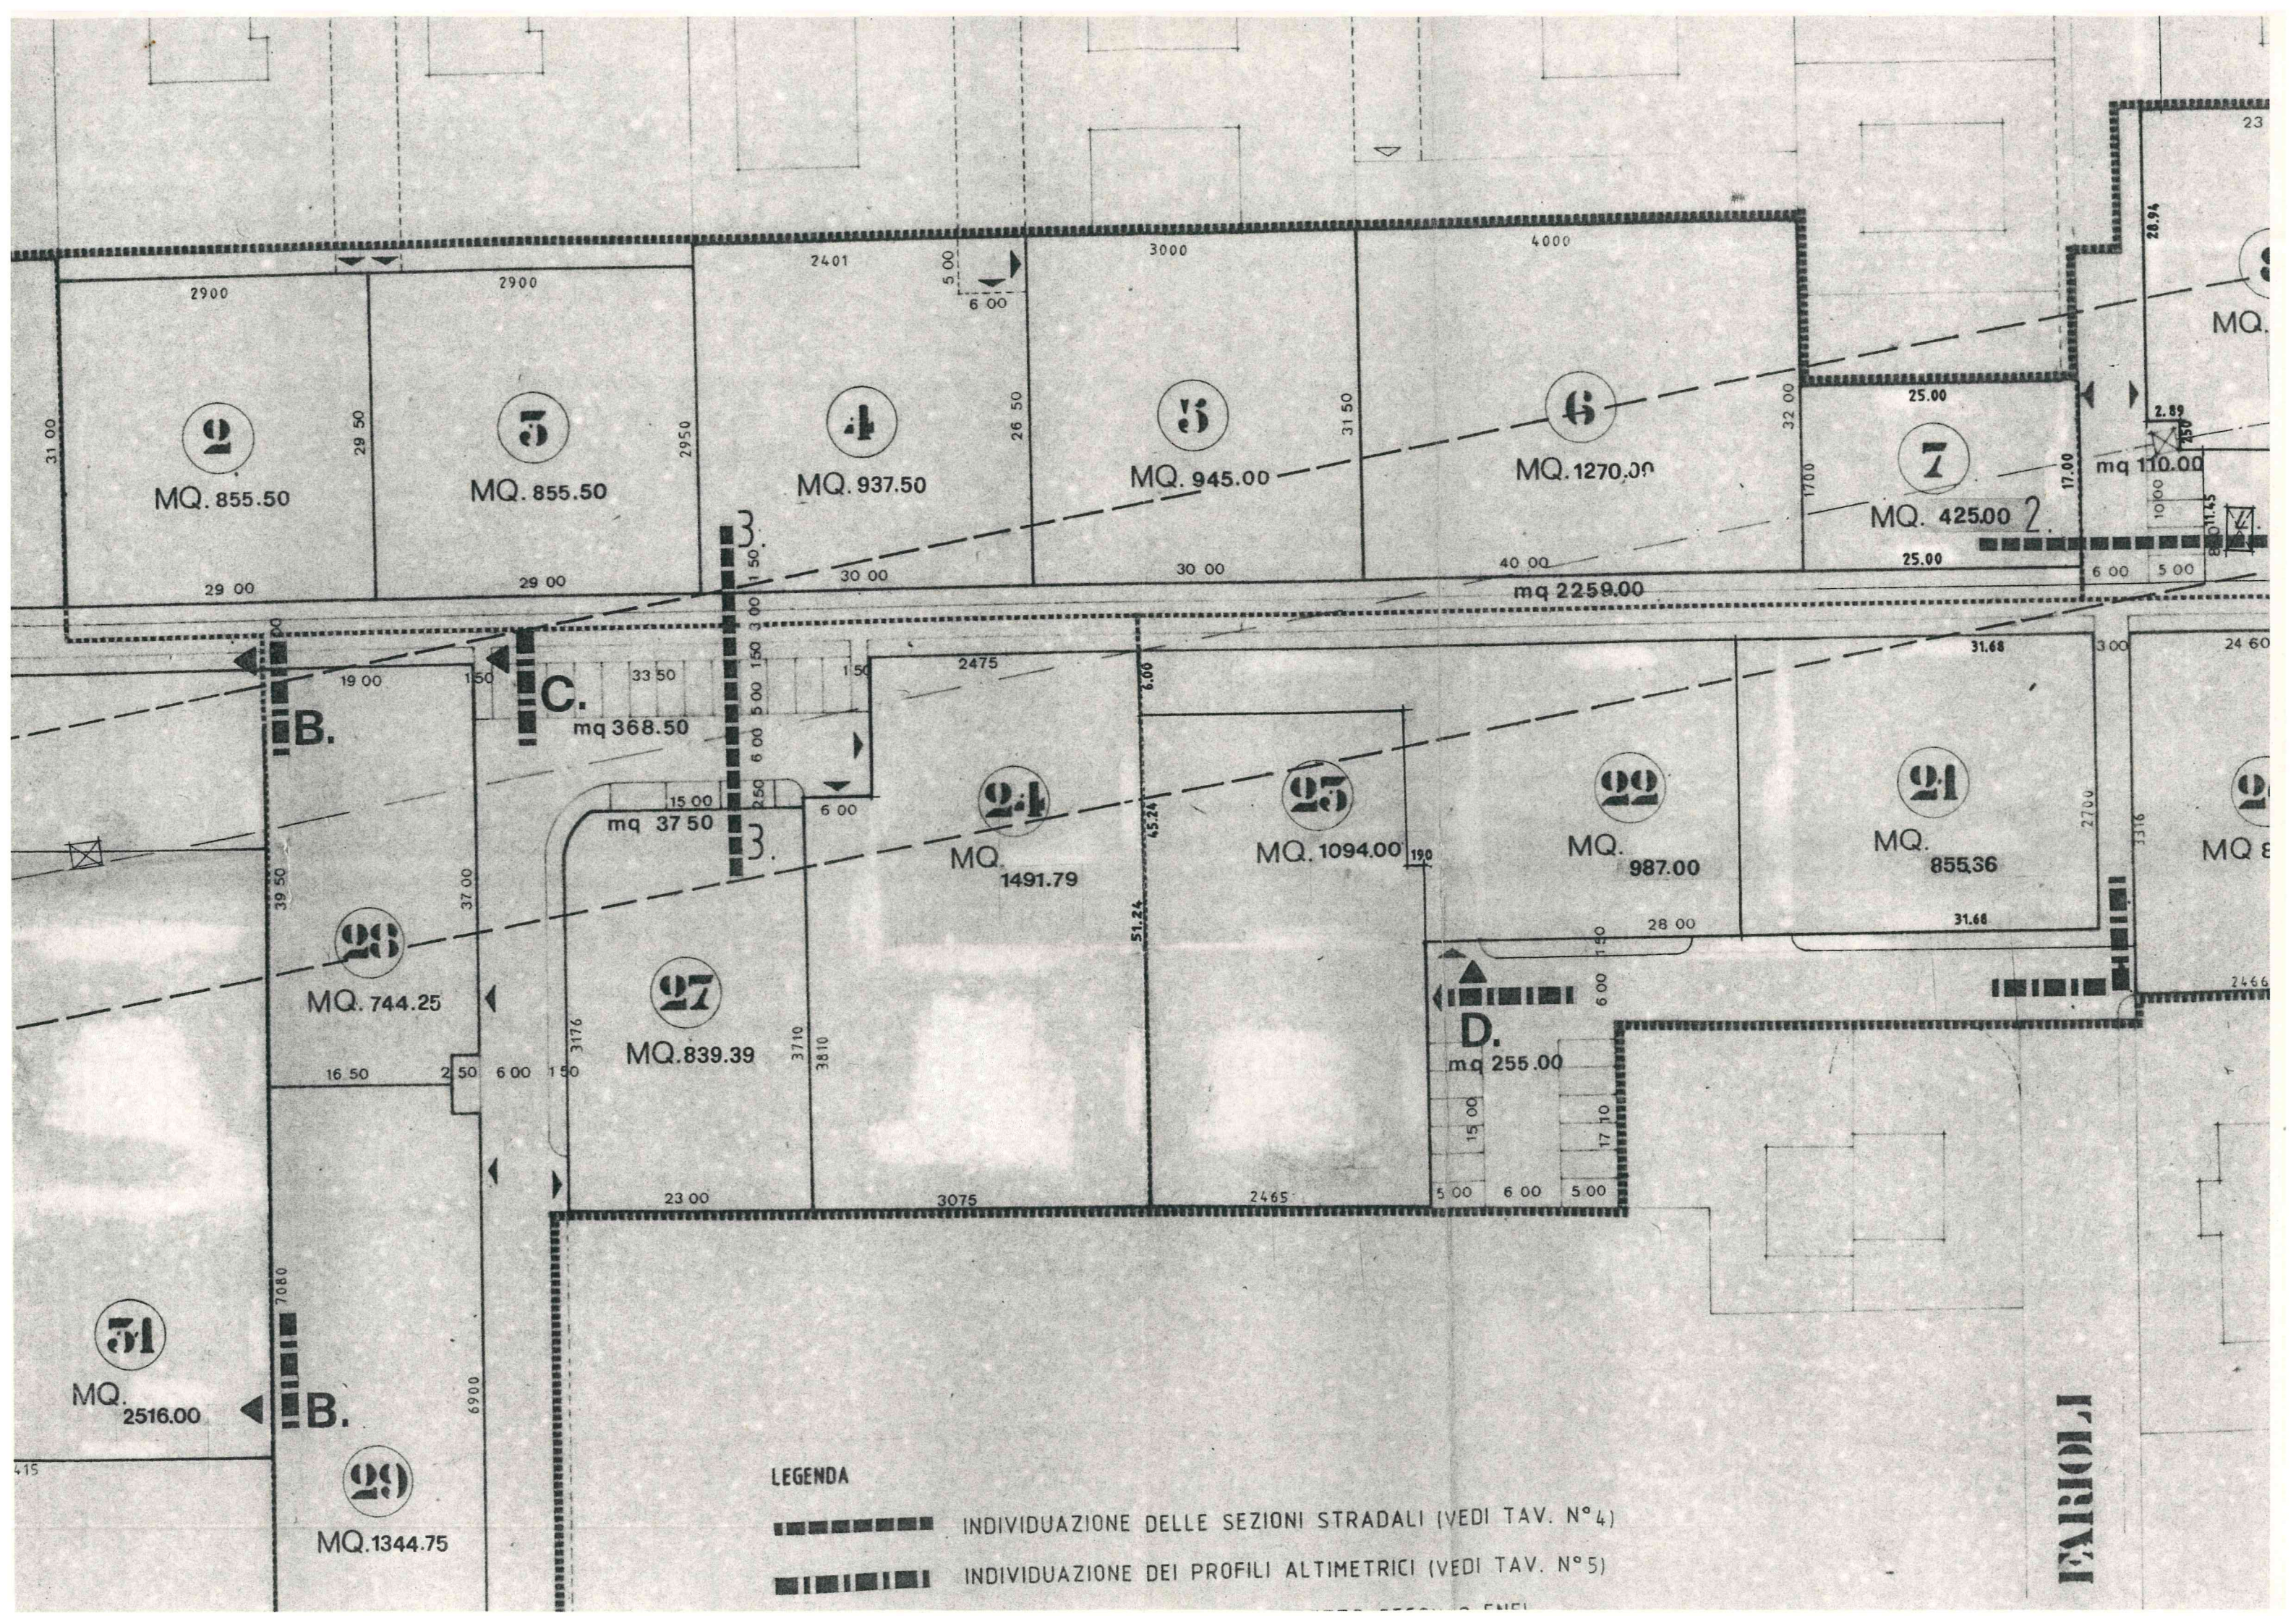

MQ. 855.50

MQ. 855.50

MQ. 937.50

MQ. 945.00

MQ. 1270.00

MQ. 425.00

MQ. 744.25

MQ. 839.39

MQ. 1491.79

MQ. 1094.00



MQ. 987.00

MQ. 855.36


MQ. 2516.00

MQ. 1344.75

LEGENDA

-  INDIVIDUAZIONE DELLE SEZIONI STRADALI (VEDI TAV. N° 4)
-  INDIVIDUAZIONE DEI PROFILI ALTIMETRICI (VEDI TAV. N° 5)

FABRILE

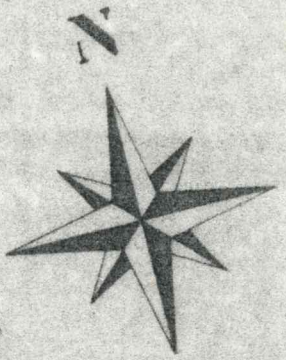


D.
via PETRARCA

E.

A.

VESPUCCHI

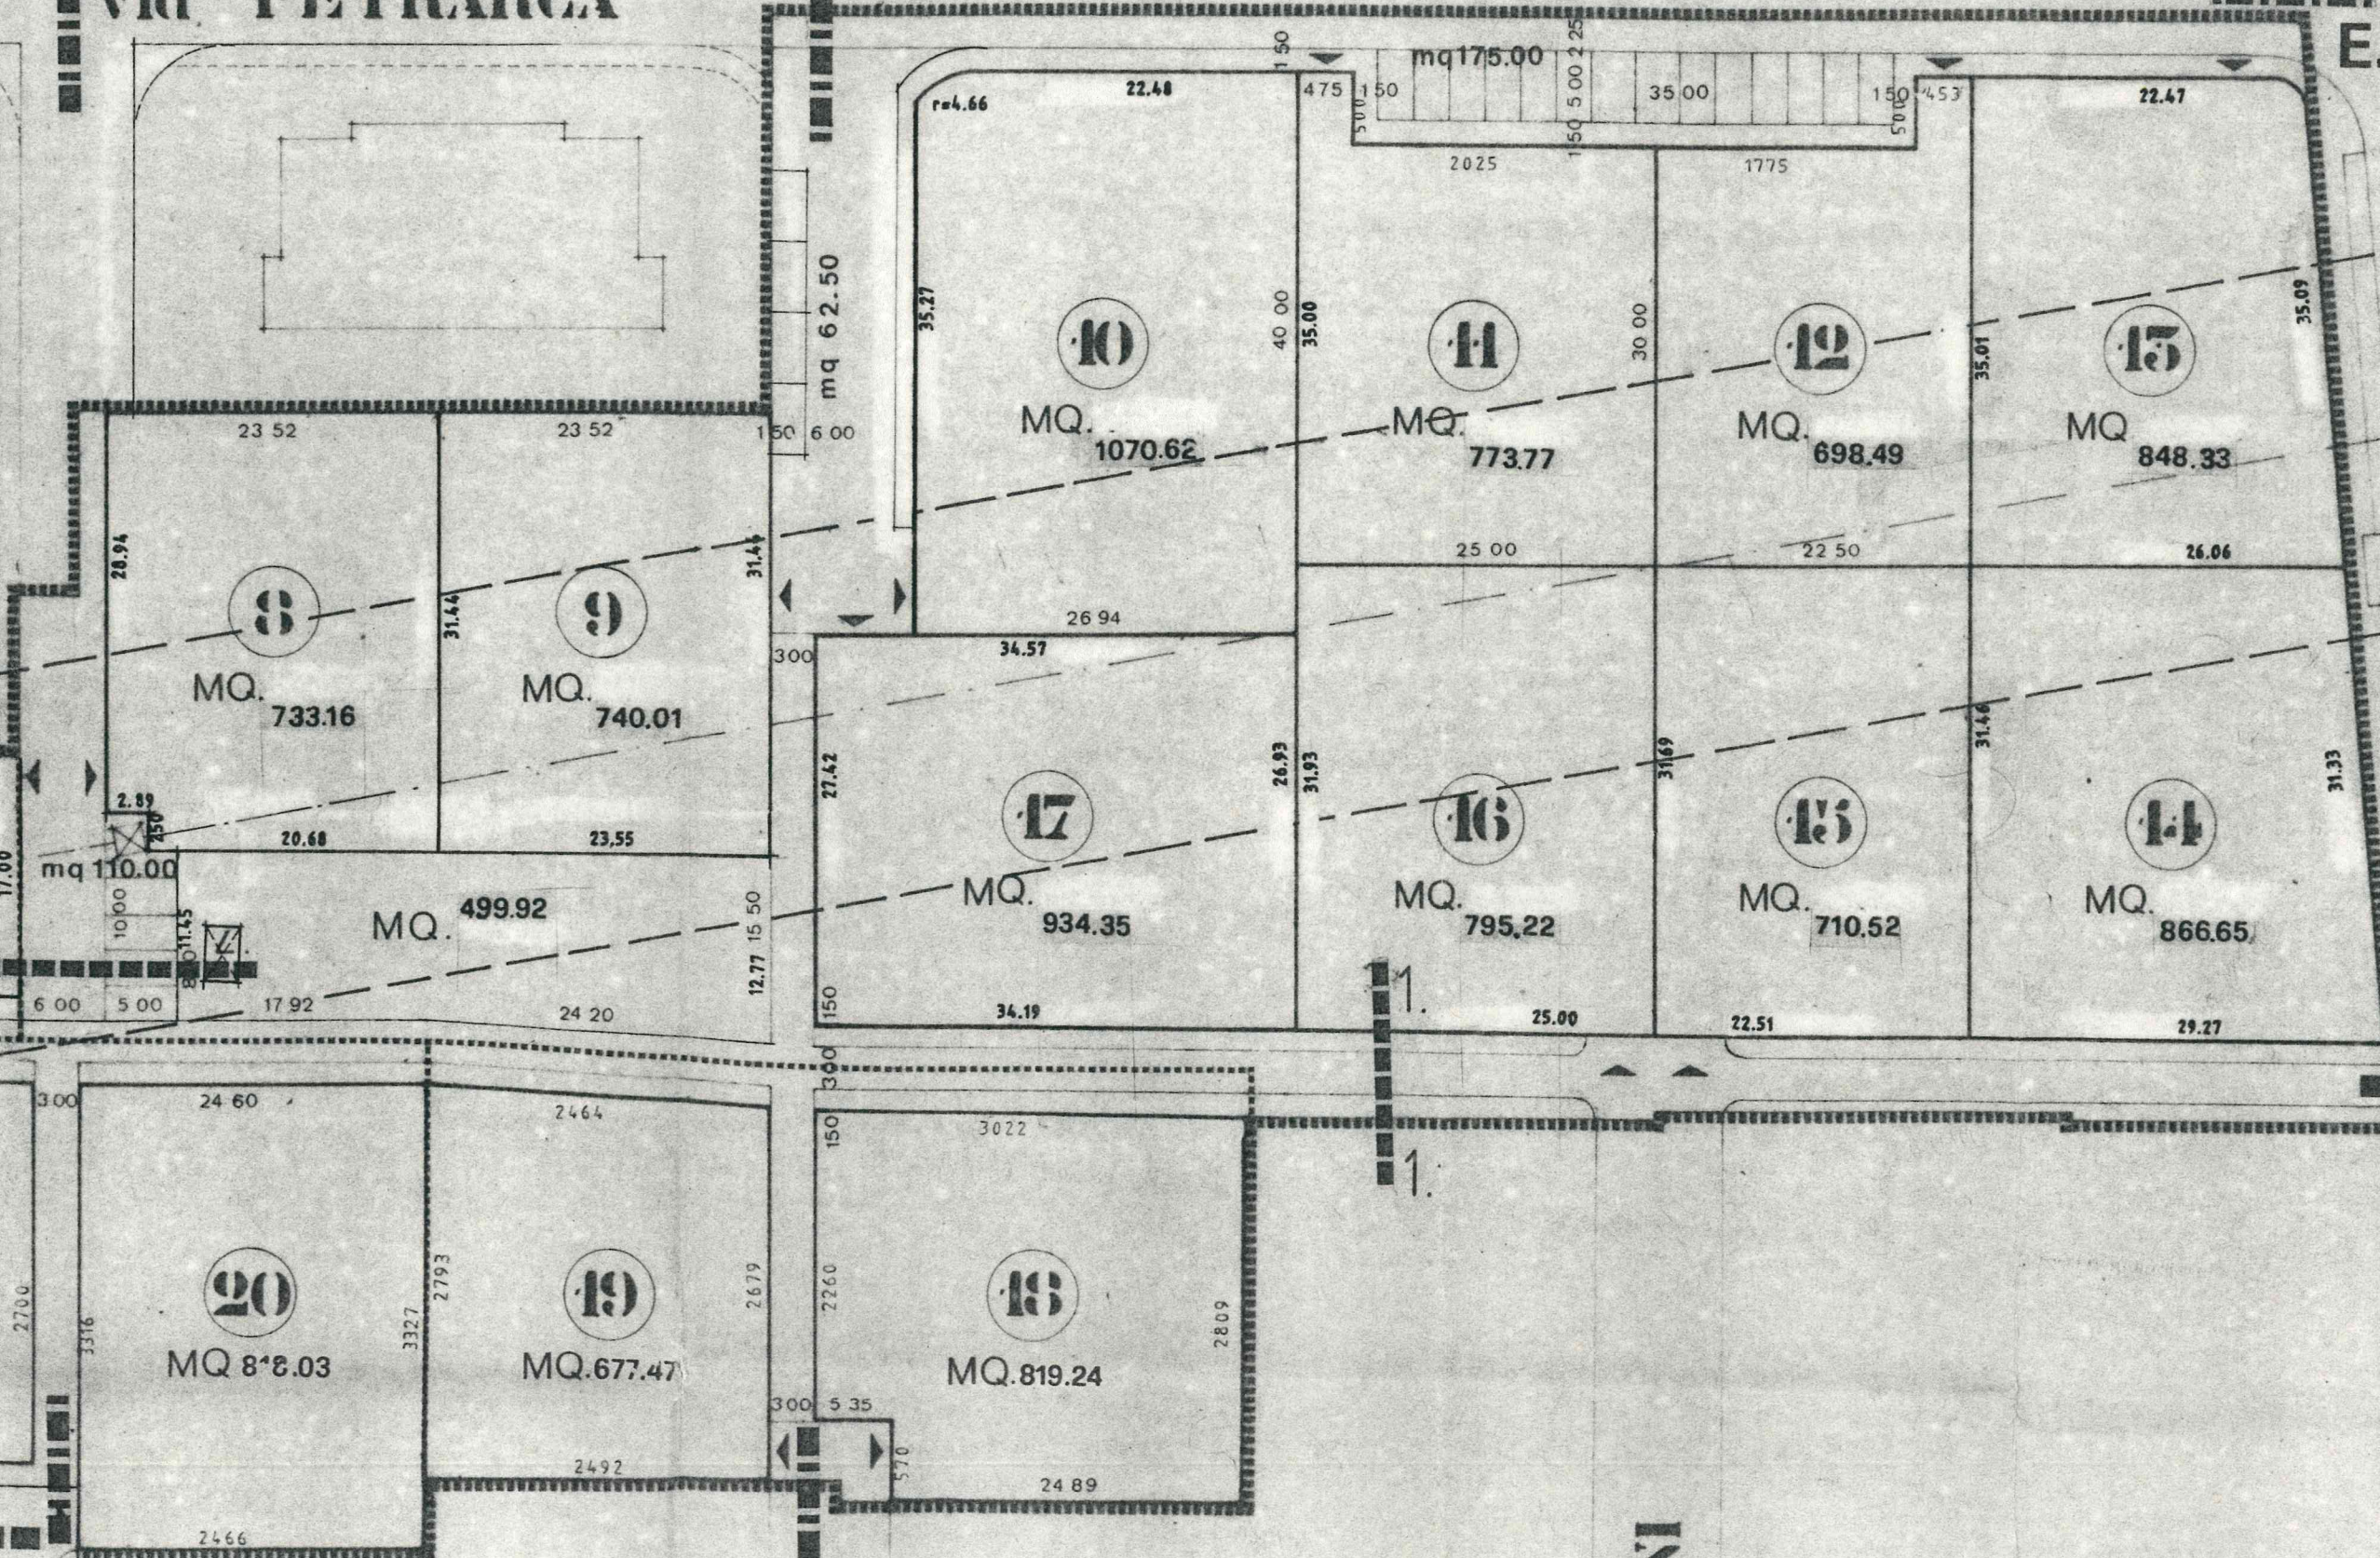

1.
1.

N